


P
P
/
S

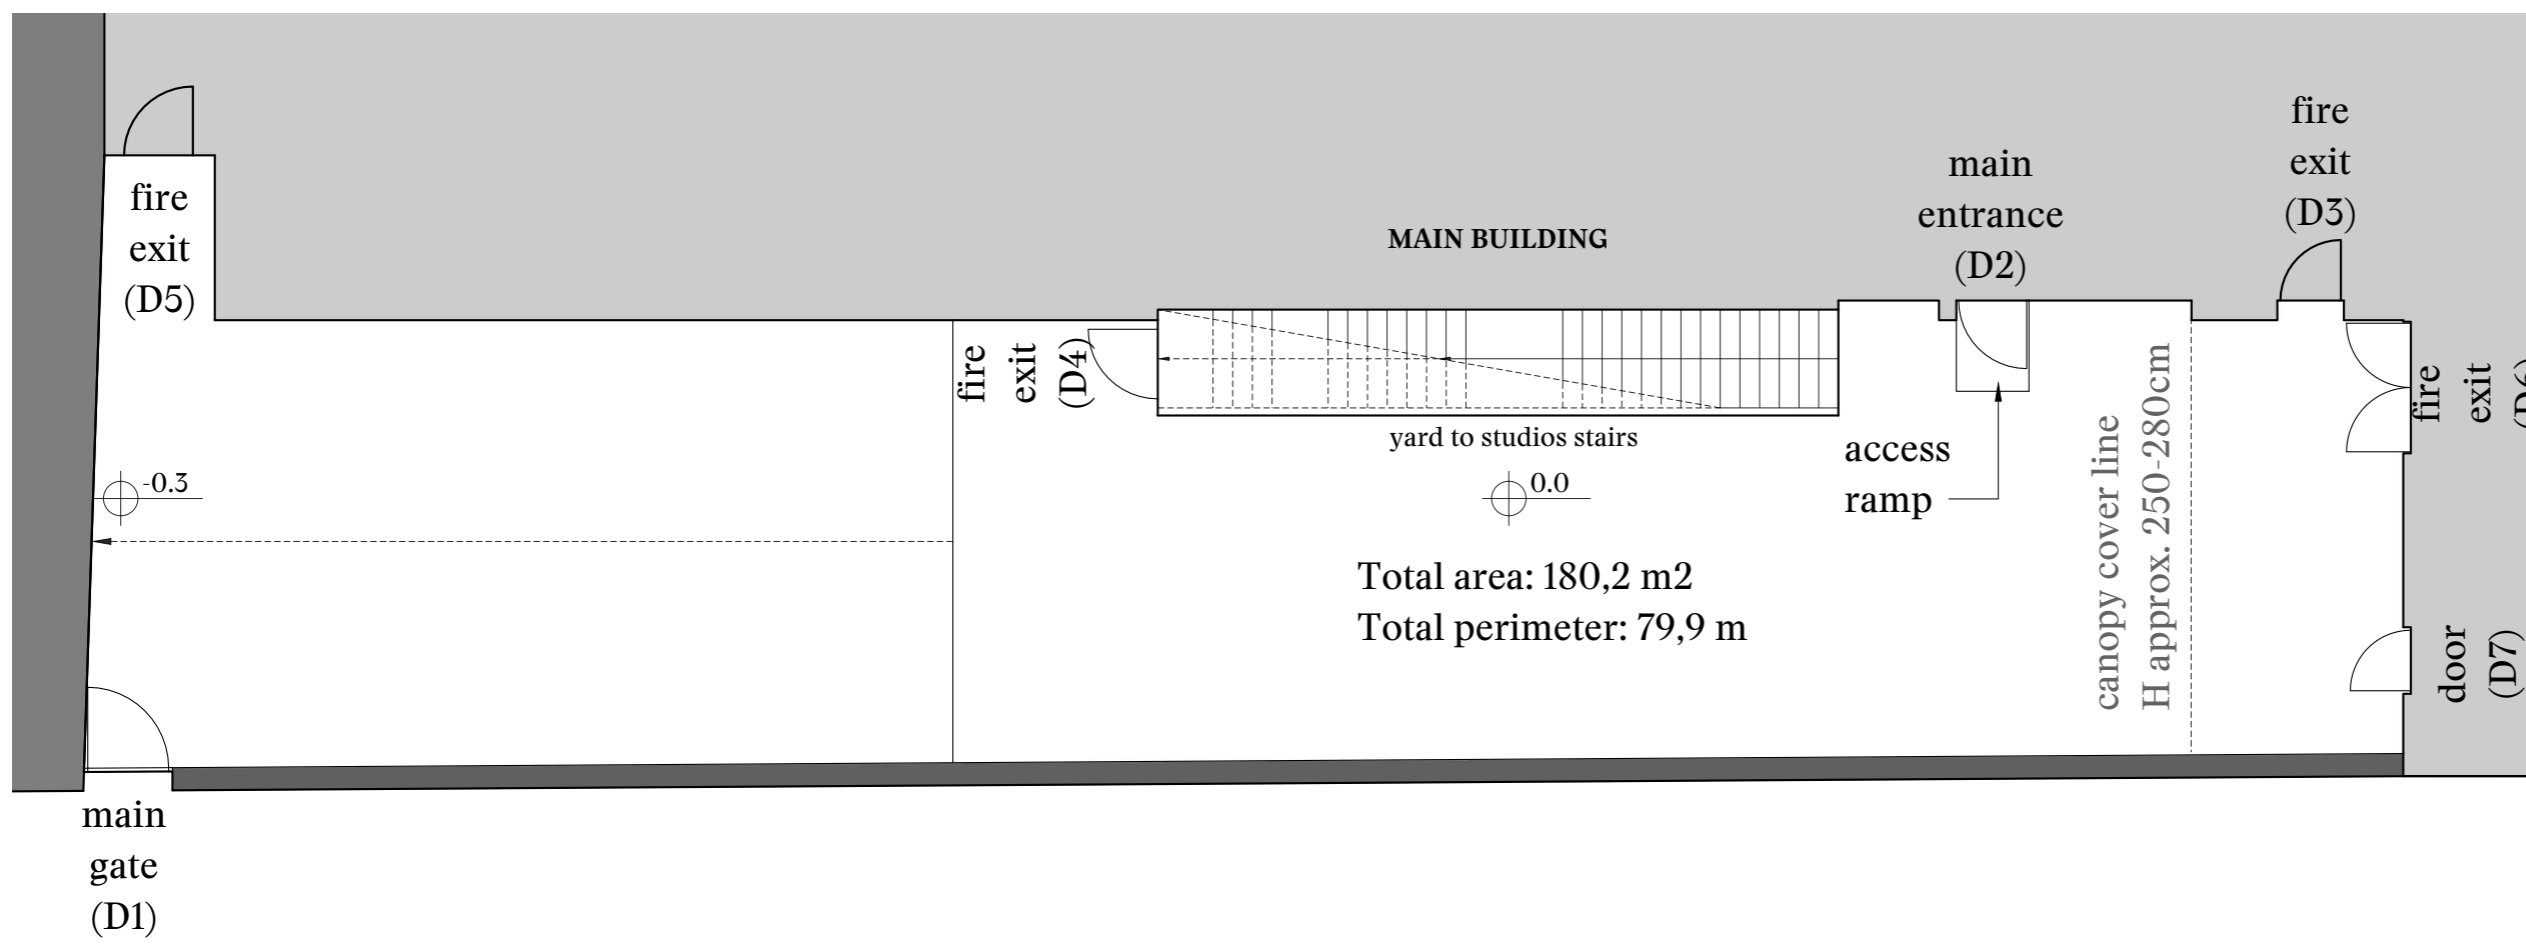

Doors' width:
 D1 = 107 cm
 D2 = 79 cm
 D3 = 79 cm
 D4 = 80 cm
 D5 = 79 cm
 D6 = 80+80 cm
 D7 = 81 cm

General Yard Plan
 Scale: 1:100

NOTES:
 All dimensions are in centimetres unless otherwise stated.
 This map is to be used as a guideline only.